


LOCATION SKETCH

PROJECT: PD-2013-03
FROM: CAMM Educational Enterprises, Inc.
TO: BROWARD COUNTY
MUNICIPALITY: City of Fort Lauderdale
COMMISSION DISTRICT: 7

SECTION 3 , TOWNSHIP 50 SOUTH, RANGE 42 EAST

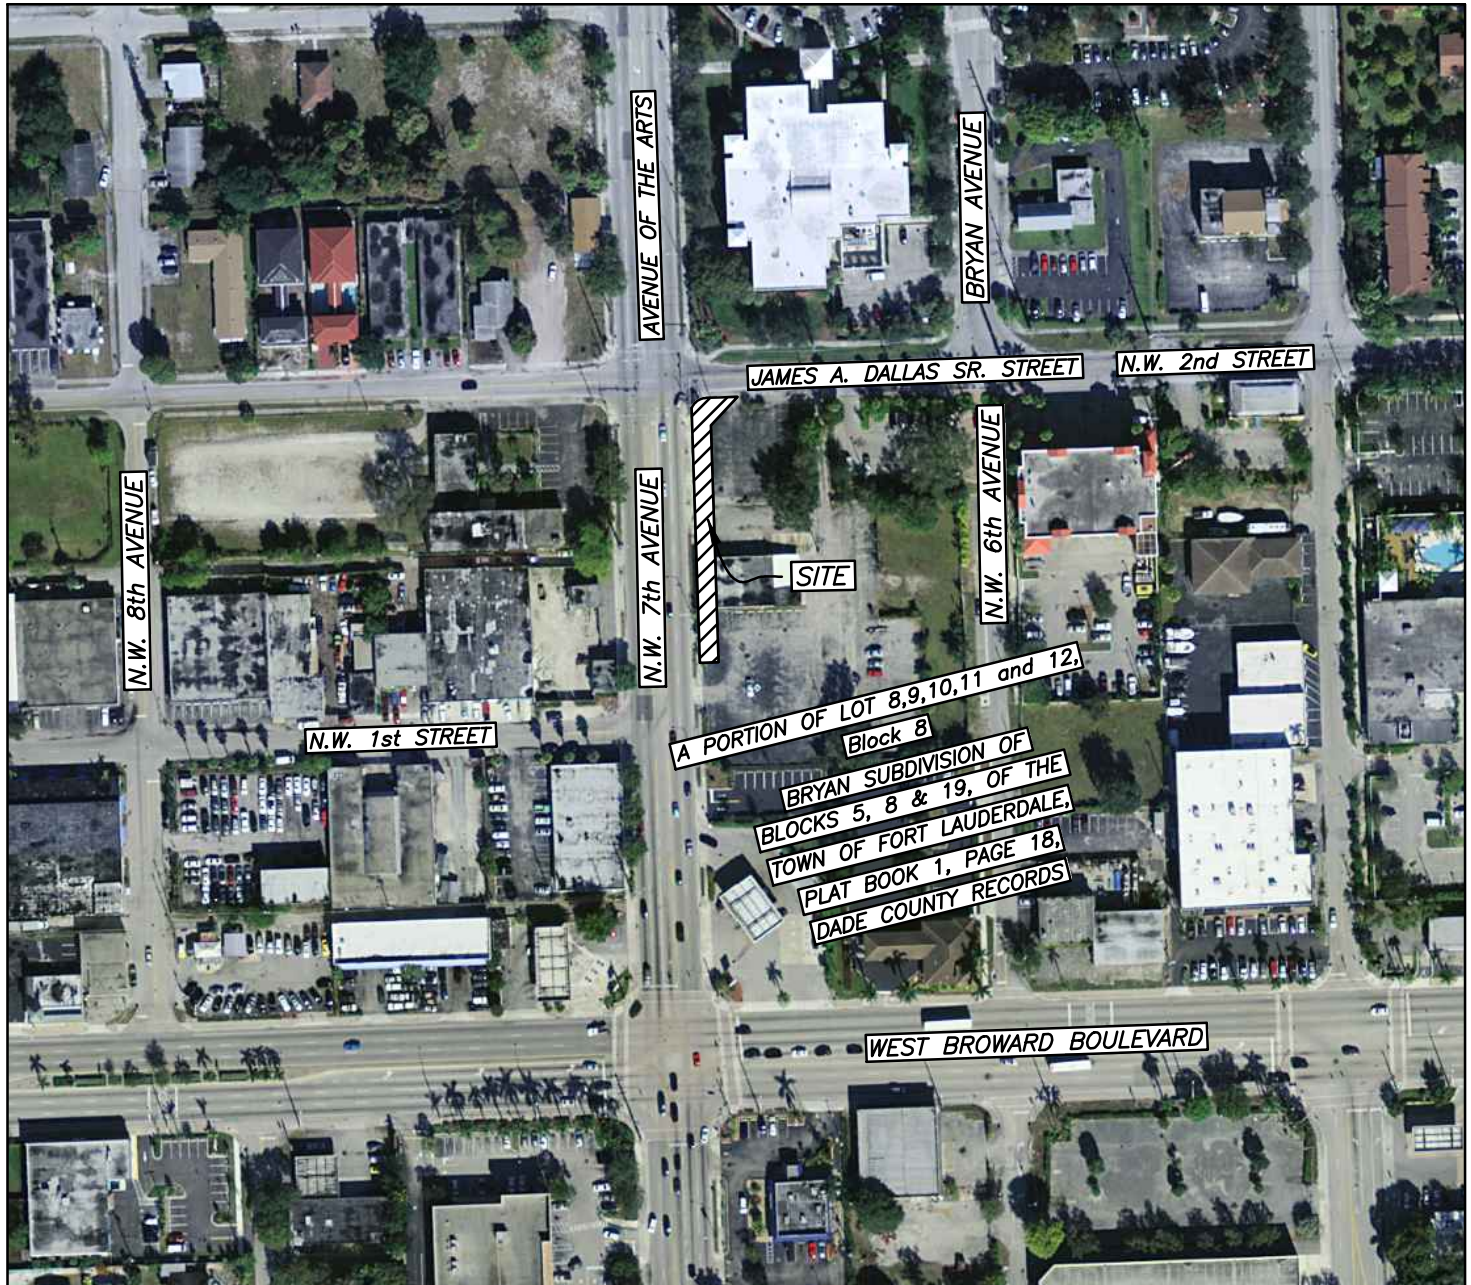

LEGEND:

 = ROAD EASEMENT

SHEET 1 OF 1

Scale:	File No.:	Drawn by:	Date:	Checked by:	Date:	Managed by:	Date:	File location:
Not to Scale	PD-2013-03	JAT	1-23-14	DBW	1-23-14	FJG	1-23-14	E:\RW\PMT-PCLS\LOC-SKE\PD-2013-03

BROWARD COUNTY HIGHWAY CONSTRUCTION & ENGINEERING DIVISION