



**Legend**

- Golf Courses
- Canal/Lake System
- Final Recommended Route
- Pump Station
- Meter Vault

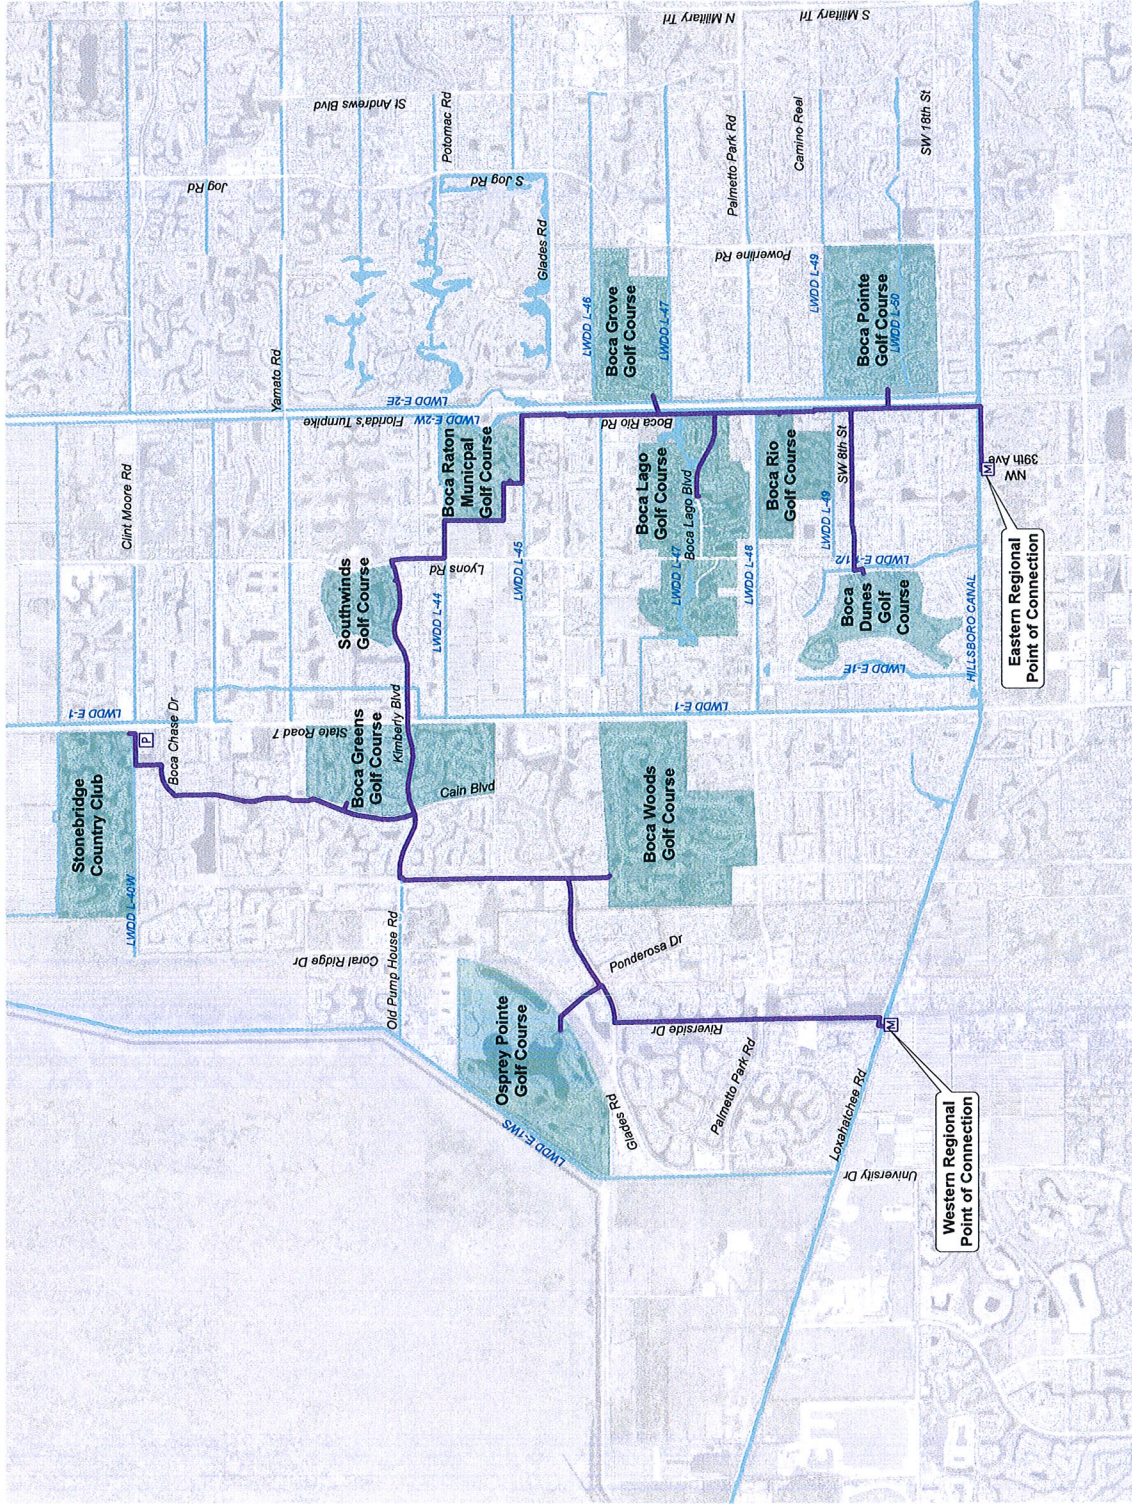


EXHIBIT D

FINAL RECOMMENDED ROUTE  
SOUTH COUNTY RECLAIMED PIPELINE ROUTE STUDY  
PALM BEACH COUNTY WATER UTILITIES DEPARTMENT  
(PBC PROJECT NO. 15-011)

MARCH 2017

