

REVOCABLE LICENSE AGREEMENT

Between

BROWARD COUNTY

And

City of Fort Lauderdale

FOR

NON-EXCLUSIVE ACCESS AND USE OF COUNTY RIGHT-OF-WAY

THIS IS AN AGREEMENT made and entered into by and between: BROWARD COUNTY, a political subdivision of the State of Florida, hereinafter referred to as the "COUNTY,"

and

City of Fort Lauderdale, a municipal corporation located in Broward County, Florida, organized and existing under the laws of the State of Florida, hereinafter referred to as the "LICENSEE," (collectively referred to as the "Parties").

WHEREAS, Broward Boulevard between US 1/Federal Highway and Victoria Park Road is a Broward County roadway within the municipal limits of the Fort Lauderdale (the "Roadway"); and

WHEREAS, LICENSEE seeks the non-exclusive access and use, as more fully described and illustrated in Exhibit "A," attached hereto and incorporated herein, within a portion of COUNTY's Roadway right-of-way; and

WHEREAS, COUNTY is willing to permit the LICENSEE the non-exclusive access and use of a portion of the Roadway right-of-way described in Exhibit "B," attached hereto and incorporated herein (the "Property"); and

WHEREAS, the Parties have agreed to enter into this Revocable License Agreement in relation to the access and use of the Property, as provided below; NOW, THEREFORE,

IN CONSIDERATION of the mutual terms, conditions, promises, and covenants hereinafter set forth, COUNTY and LICENSEE agree as follows:

1. The above recitals and representations are true and correct and are incorporated herein.

2. DESCRIPTION OF PROPERTY. That portion of the Roadway right-of-way as more specifically described in Exhibit "B," attached hereto and incorporated herein (the "Property").
3. TERM. The term of this Agreement shall commence upon its execution by all Parties and shall continue until this Agreement is terminated as provided for in Article 12 herein below.
4. USE OF PROPERTY. COUNTY hereby grants to LICENSEE the revocable license for non-exclusive access and use of the Property only for the purpose(s) designated below (the "improvements"), including the ongoing maintenance and repair thereof, which is more fully described and illustrated in Exhibit "A," attached hereto and incorporated herein, hereinafter referred to as the "Licensed Use." The improvements must meet COUNTY minimum standards as set forth in "Minimum Standards Applicable to Public Rights-of-Ways Under Broward County Jurisdiction." The Property shall not be used for any other purpose whatsoever without written amendment of this Agreement. LICENSEE shall not permit the Property to be used in any manner which will violate any laws or regulations of any governmental entity or agency.

PLEASE CHECK THE APPROPRIATE BOX BELOW

- ☐ Landscaping, irrigation, and hardscape.
- ☐ Monument sign.
- ☒ Other (explain): mountable curb (Truck apron)
- _____
- _____

- 4.1 LICENSEE shall submit plans for the installation of the improvements, together with a schedule for the ongoing maintenance thereof, to the Broward County Highway Construction and Engineering Division at least thirty (30) days before installation, and shall not install the improvements until written approval is obtained from the Director, Broward County Highway Construction and Engineering Division (the "Director"). The landscaping plans shall incorporate a minimum fifty percent (50%) native species by plant types (i.e. canopy tree, palm tree, and shrub) and, together with the schedule for the ongoing maintenance, shall comply with the Broward County Naturescape program and Florida-Friendly Landscaping principles.
- 4.2 LICENSEE shall notify the Director within five (5) days after installation of the improvements. The Director may require LICENSEE to reinstall or remove

the improvements, if the improvements or use do not comply with this Agreement or the approved plans.

- 4.3 COUNTY, its agents or authorized employees, shall continue to have unimpeded and unrestricted access to the Property at any and all times to examine it to determine if LICENSEE is properly using and maintaining the Property pursuant to the terms and conditions of this Agreement.
- 4.4 Any replacement of the improvements by LICENSEE shall require the prior submittal of plans and approval by the Director, consistent with the requirements under Sections 4.1 and 4.2, above.
- 4.5 The obligations of LICENSEE as set forth in this Agreement may be performed by LICENSEE through the use of its employees, or LICENSEE may enter into a contract with a third party to perform the services. In the event LICENSEE contracts with a third party, LICENSEE shall remain fully responsible hereunder and shall ensure that its contractor complies at all times with each and every term, condition, duty, and obligation set forth herein.
5. COMPENSATION. No payment to COUNTY shall be made by LICENSEE for the privileges granted in this Agreement.
6. ASSIGNMENT. Neither this Agreement nor any right or interest herein shall be assigned, transferred, or encumbered without the written consent of the COUNTY. Should LICENSEE attempt to do so, then this Agreement shall terminate immediately, without prior notice to LICENSEE.
7. DAMAGE TO PROPERTY. LICENSEE shall not by its access or use cause damage to the Property. The Parties agree that all improvements and personal property placed by LICENSEE upon the Property shall remain the property of LICENSEE, and shall be placed upon the Property at the risk of LICENSEE. LICENSEE shall give the COUNTY, or its agent, prompt written notice by registered or certified mail of any occurrence, incident, or accident occurring on the Property.
8. INDEMNIFICATION OF COUNTY.
 - 8.1 LICENSEE is an entity subject to Section 768.28, Florida Statutes, as may be amended from time to time, and agrees to be fully responsible for the acts and omissions of its agents or employees to the extent permitted by law. To the extent permitted by law, LICENSEE specifically agrees to indemnify and hold harmless COUNTY, its officers and employees, from liabilities, damages, losses, and costs, including, but not limited to, reasonable attorney's fees, related to the placement, maintenance, or repair of the improvements within the Property. Nothing herein is intended to serve as a waiver of sovereign immunity by any party to which sovereign immunity may

be applicable. Nothing herein shall be construed as consent by LICENSEE to be sued by third parties in any matter arising out of this Agreement or any other contract.

- 8.2 In the event that LICENSEE contracts with a third party to perform any of LICENSEE's obligations under this Agreement, any contract with such third party shall include the following provisions:

8.2.1 Indemnification: LICENSEE's contractor shall indemnify and hold harmless COUNTY, its officers, agents, and employees, from liabilities, damages, losses, and costs, including, but not limited to, reasonable attorney's fees, to the extent caused by the negligence, recklessness, or intentionally wrongful conduct of LICENSEE's contractor, and other persons employed or utilized by LICENSEE's contractor in the performance of this Agreement. These indemnifications shall survive the term of this Agreement. To the extent permitted by law, in the event that any action or proceeding is brought against COUNTY by reason of any such claim or demand, LICENSEE's contractor shall, upon written notice from COUNTY, resist and defend such action or proceeding by counsel satisfactory to COUNTY.

8.2.2 To the extent permitted by law, the indemnification provided above shall obligate LICENSEE's contractor to defend, at its own expense, to and through appellate, supplemental, or bankruptcy proceeding, or to provide for such defense, at COUNTY's option, any and all claims of liability and all suits and actions of every name and description covered by subsection 8.2.1 above which may be brought against COUNTY, whether services were performed by LICENSEE's contractor or persons employed or utilized by LICENSEE's contractor.

- 8.3 The provisions of this article shall survive the expiration or earlier termination of this Agreement.

9. INSURANCE.

9.1 LICENSEE shall furnish COUNTY with written verification of liability protection in accordance with state law prior to final execution of this Agreement. Additionally, if LICENSEE elects to purchase excess liability coverage, LICENSEE agrees that COUNTY will be furnished with a Certificate of Insurance listing "Broward County" as certificate holder and an additional insured.

9.2 In the event that LICENSEE contracts with a third party to perform any of LICENSEE's obligations under this Agreement, any contract with such third party shall include, at a minimum, the following provisions:

9.2.1 Insurance: LICENSEE's contractor shall keep and maintain, at contractor's sole cost and expense, insurance of the types and minimum amounts as set forth on Exhibit "C," and specifically protect COUNTY by naming "Broward County" as an additional insured under the Commercial General Liability Insurance policy as well as any Excess Liability policy.

9.2.2 LICENSEE's contractor, upon request, shall furnish to the COUNTY, Certificates of Insurance and Endorsements evidencing the insurance coverage specified above prior to beginning the performance of work under this Agreement.

9.2.3 Coverage is not to cease and is to remain in full force and effect until all performance required of LICENSEE's contractor is completed.

10. MAINTENANCE, REPAIRS, AND OTHER OBLIGATIONS. LICENSEE shall be responsible for all costs associated with the Licensed Use of the Property, including maintenance and repair, utility relocations, mitigation of landscaping, and costs for repairing any damage to the Property or adjacent right-of-way. LICENSEE shall keep the Property clean, sanitary, and free from trash and debris. LICENSEE specifically agrees to install, maintain, and repair the improvements as detailed in the approved plans as shown in Exhibit "A," in a manner that will not pose a hazard to persons or vehicles on adjacent property or the right-of-way.

11. SECURITY. (Check one)

☐ LICENSEE is obligated to maintain with the COUNTY adequate security in the form of a cash bond or letter of credit in the amount of \$_____ to ensure the ongoing maintenance and repair of the improvements during the term of this Agreement and to ensure restoration of the Property following termination.

☒ There is no obligation for security as part of this Revocable License Agreement.

12. TERMINATION. This Agreement is merely a right to access and use, and grants no estate in the Property. This Agreement may be terminated by COUNTY, through the Broward County Board of County Commissioners or the Broward County Administrator, with or without cause and at any time during the term hereof, upon thirty (30) days written notice to LICENSEE. It is expressly understood by the Parties that LICENSEE is receiving from COUNTY a revocable license which may be terminated at any time by COUNTY for any or no cause whatsoever.

13. SURRENDER UPON TERMINATION.

LICENSEE shall peaceably surrender its use of and deliver the Property to the COUNTY, or its agents, immediately upon expiration or termination of this Agreement.

LICENSEE shall remove from the Property, at LICENSEE's own expense, the improvements placed upon it unless the COUNTY, in writing, authorizes LICENSEE to leave the improvements on the Property. COUNTY shall have no obligation to move, reinstall, replace, or in any way compensate LICENSEE for any loss resulting from or arising out of the termination of this Agreement, the requirement to remove the improvements, or the removal of the same by COUNTY upon failure of the LICENSEE to restore the Property. LICENSEE agrees to restore the Property to its original or a safe condition, as determined by and at the sole discretion of the Director, following removal of the improvements. LICENSEE shall be obligated to repair or pay for any damage to COUNTY property resulting from the removal of the improvements.

14. WAIVER. Failure of the COUNTY to insist upon strict performance of any covenant or condition of this Agreement, or to exercise any right contained in this Agreement, shall not be construed as a waiver or relinquishment for the future of any such covenant, condition, or right; but the same shall remain in full force and effect. None of the conditions, covenants, or provisions of this Agreement shall be waived or modified by the Parties unless done so in writing as provided for in Article 22 below.

15. NOTICES.

Whenever either Party desires to give notice to the other, such notice must be in writing, sent by certified United States Mail, postage prepaid, return receipt requested, or sent by commercial express carrier with acknowledgement of delivery, or by hand delivery with a request for a written receipt of acknowledgement of delivery, addressed to the party for whom it is intended at the place last specified. The place for giving notice shall remain the same as set forth herein until changed in writing in the manner provided in this article. For the present, the Parties designate the following:

For COUNTY:

Director, Broward County Highway Construction and
Engineering Division
1 North University Drive, Suite 300B
Plantation, FL 33324-2038

For LICENSEE:

Director, Transportation and Mobility

290 NE 3rd Avenue

Fort Lauderdale, FL 33301

16. ENTIRE AGREEMENT. This Agreement embodies the entire agreement between the Parties. It may not be modified or terminated except as provided in this Agreement. If any provision herein is invalid, it shall be considered deleted from this Agreement, and such deletion shall not invalidate the remaining provisions.
17. COMPLIANCE WITH LAWS. LICENSEE shall comply with all applicable federal, state, and local laws, codes, ordinances, rules, and regulations relating to the use of the Property.
18. LAW, JURISDICTION, VENUE, WAIVER OF JURY TRIAL. This Agreement shall be interpreted and construed in accordance with and governed by the laws of the State of Florida. All Parties acknowledge and accept that jurisdiction of any controversies or legal problems arising out of this Agreement, and any action involving the enforcement or interpretation of any rights hereunder, shall be exclusively in the state courts of the Seventeenth Judicial Circuit in Broward County, Florida, and venue for litigation arising out of this Agreement shall be exclusively in such state courts, forsaking any other jurisdiction which any party may claim by virtue of its residency or other jurisdictional device. **BY ENTERING INTO THIS AGREEMENT, THE PARTIES HEREBY EXPRESSLY WAIVE ANY RIGHTS EACH PARTY MAY HAVE TO A TRIAL BY JURY OF ANY CIVIL LITIGATION RELATED TO THIS AGREEMENT. IF A PARTY FAILS TO WITHDRAW A REQUEST FOR A JURY TRIAL IN A LAWSUIT ARISING OUT OF THIS AGREEMENT AFTER WRITTEN NOTICE BY THE OTHER PARTY OF VIOLATION OF THIS ARTICLE, THE PARTY MAKING THE REQUEST FOR JURY TRIAL SHALL BE LIABLE FOR THE REASONABLE ATTORNEYS' FEES AND COSTS OF THE OTHER PARTY IN CONTESTING THE REQUEST FOR JURY TRIAL, AND SUCH AMOUNTS SHALL BE AWARDED BY THE COURT IN ADJUDICATING THE MOTION.**
19. INTERPRETATION. The headings contained in this Agreement are for reference purposes only and shall not affect in any way the meaning or interpretation of this Agreement. All personal pronouns used in this Agreement shall include the other gender, and the singular shall include the plural, and vice versa, unless the context otherwise requires. Terms such as "herein," "hereof," "hereunder," and "hereinafter," refer to this Agreement as a whole and not to any particular sentence, paragraph, or section where they appear, unless the context otherwise requires.
20. EXHIBITS. The attached Exhibits "A," "B," and "C" are incorporated into and made a part of this Agreement.

21. FURTHER ASSURANCES. The Parties hereby agree to execute, acknowledge, and deliver and cause to be done, executed, acknowledged, and delivered all further assurances and to perform such acts as shall reasonably be requested of them in order to carry out this Agreement.
22. AMENDMENTS. No modification, amendment, or alteration in the terms or conditions contained herein shall be effective unless contained in a written document prepared with the same or similar formality as this Agreement and executed by the COUNTY and LICENSEE.
23. CHANGES TO FORM AGREEMENT. LICENSEE represents and warrants that there have been no revisions, alterations, or changes whatsoever to this form Agreement without the prior written consent of the County Attorney's Office. Any unapproved changes shall be deemed a default of this Agreement and of no legal effect.

[THE REMAINDER OF THIS PAGE IS INTENTIONALLY LEFT BLANK]

IN WITNESS WHEREOF, the Parties hereto have made and executed this Revocable License Agreement: BROWARD COUNTY, through its BOARD OF COUNTY COMMISSIONERS, signing by and through its Mayor or Vice-Mayor, authorized to execute same by Board action on the ____ day of _____, 20____, and _____, signing by _____ and _____ through its _____, duly authorized to execute same.

COUNTY

ATTEST:

BROWARD COUNTY, by and through
its Board of County Commissioners

Broward County Administrator, as
Ex-officio Clerk of the Broward County
Board of County Commissioners

By _____
Mayor

____ day of _____, 20____

Insurance requirements
approved by Broward County
Risk Management Division

Approved as to form by
Andrew J. Meyers
Broward County Attorney
Governmental Center, Suite 423
115 South Andrews Avenue
Fort Lauderdale, Florida 33301
Telephone: (954) 357-7600
Telecopier: (954) 357-7641

By CPounall 01/09/18
Signature (Date)

Colleen Pounall Risk Analyst
Print Name and Title above

By MA Moore 1/10/18
Maya A. Moore (Date)
Assistant County Attorney

MJ Kerr 1/12/18
Michael J. Kerr (Date)
Deputy County Attorney

8/8/14
RLA(Municipal-general)_vFORM(2014-0808)

Municipal Standard Form RLA
(8-8-14)

REVOCABLE LICENSE AGREEMENT BETWEEN BROWARD COUNTY AND CITY OF FORT LAUDERDALE FOR NON-EXCLUSIVE ACCESS AND USE OF A PORTION OF COUNTY RIGHT-OF-WAY.

LICENSEE

ATTEST



Jeffrey A. Modarelli, City Clerk

(CORPORATE SEAL)

CITY OF FORT LAUDERDALE

By 

John P. "Jack" Seiler, Mayor

By 

Lee R. Feldman, City Manager

APPROVED AS TO FORM:
Cynthia A. Everett, City Attorney



Lynn Solomon, Assistant City Attorney

EXHIBIT 'A'

1. Project Description

Within Broward County's right-of-way at Broward Boulevard and SE 15th Avenue, the City of Fort Lauderdale proposes to construct American Disabilities Act ramp improvements, mountable truck apron, milling and resurfacing, pavement marking and appropriate signage. These improvements are part of the Las Olas Safety and Traffic Calming Community Investment Plan (CIP) to improve mobility options

No landscape improvements are proposed.

A full set of plans is on file with the Broward County Highway Construction and Engineering Division under reference #170331001.

2. Location

Broward County Highway Construction and Engineering Division approved the proposed Engineering improvements at the south section of Broward Blvd and SE 15th Ave. Please see the attached engineering drawing in Exhibit B for exact location.

3. Maintenance


The City of Fort Lauderdale will be responsible for the maintenance of the truck apron, sidewalk and ADA improvements at the south section of Broward Blvd and SE 15th Ave.

4. Construction Schedule

Construction began upon receipt of Broward County Highway Construction, and Engineering Division permit # 2017-024-PD by DP Development of the Treasure Coast, LLC. Construction is expected to be complete by September 2017.

SKETCH AND DESCRIPTION

EXHIBIT "B"

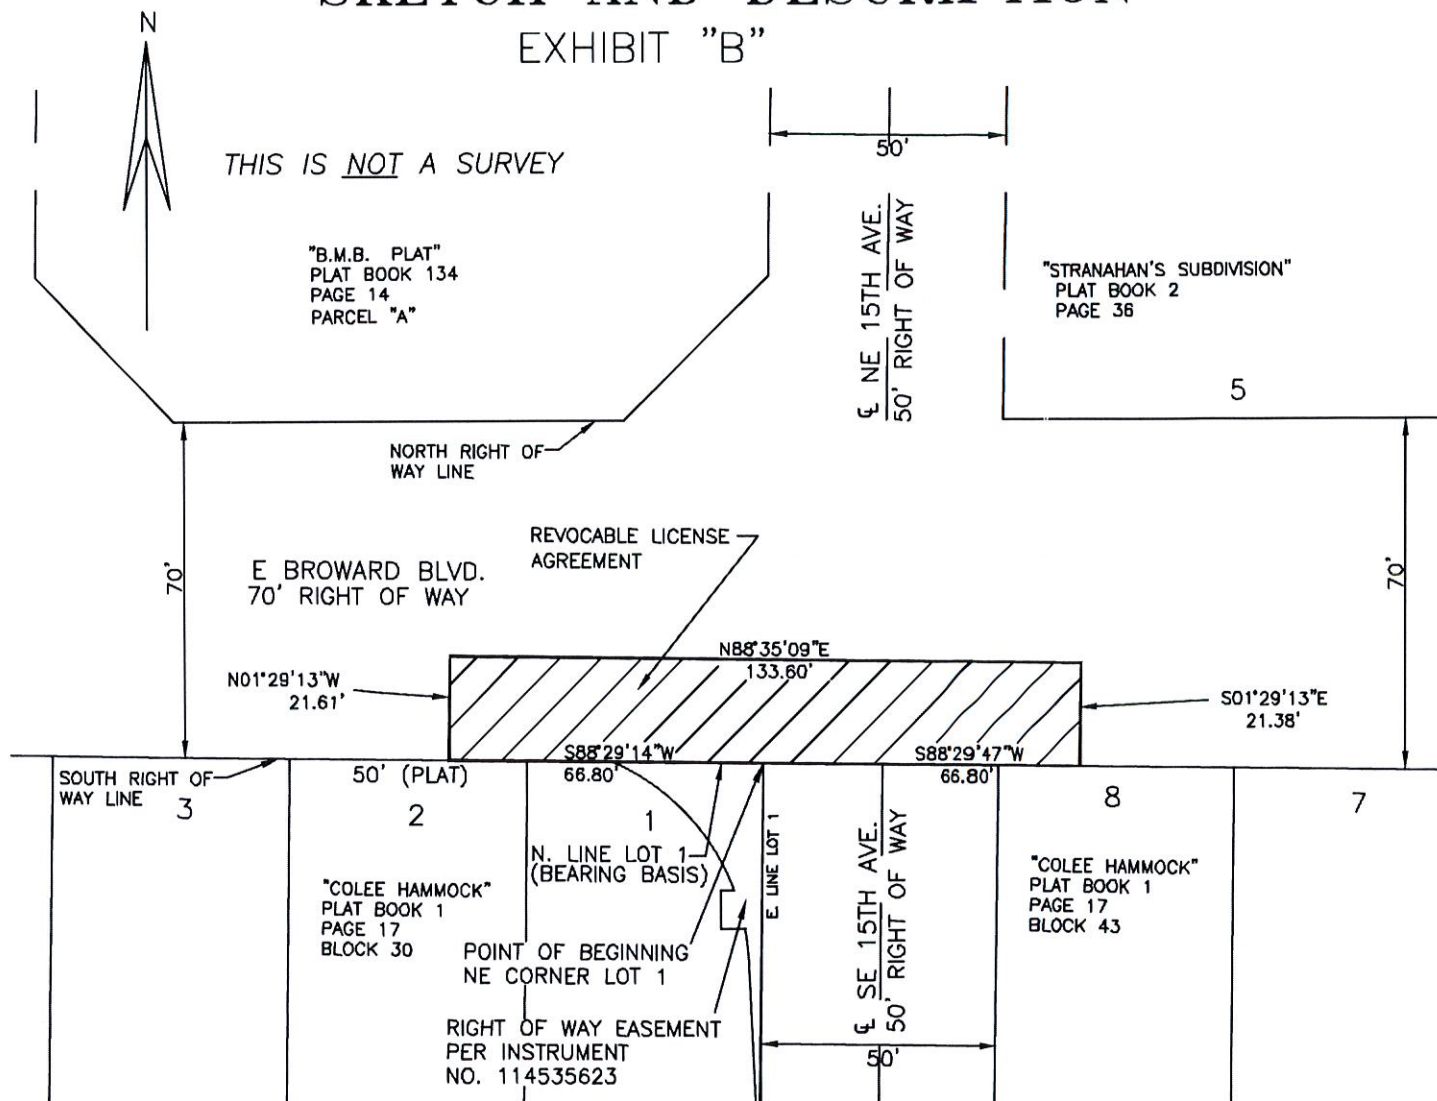

DESCRIPTION:

A PORTION OF EAST BROWARD BOULEVARD RIGHT OF WAY ADJACENT TO LOT 1 AND A PORTION OF LOT 2, BLOCK 30 AND A PORTION OF LOT 8, BLOCK 43, "COLEE HAMMOCK", ACCORDING TO THE PLAT THEREOF, RECORDED IN PLAT BOOK 1, PAGE 17, OF THE PUBLIC RECORDS OF BROWARD COUNTY, FLORIDA.

BEGIN AT THE NORTHEAST CORNER OF SAID LOT 1, THENCE SOUTH 88°29'14" WEST, ALONG THE NORTH LINE OF SAID LOT ALSO BEING THE SOUTH RIGHT OF WAY OF BROWARD BOULEVARD, A DISTANCE OF 66.80 FEET; THENCE DEPARTING SAID SOUTH LINE NORTH 01°29'13" WEST, A DISTANCE OF 21.61; THENCE NORTH 88°35'09" EAST, A DISTANCE OF 133.60 FEET; THENCE SOUTH 01°29'13" EAST, A DISTANCE OF 21.38 FEET TO THE SOUTH RIGHT OF WAY OF BROWARD BOULEVARD ALSO BEING THE NORTH LINE OF SAID LOT 8; THENCE SOUTH 88°29'47" WEST ALONG SAID NORTH LINE AND THE WESTERLY EXTENSION THEREOF, A DISTANCE OF 66.80 FEET TO THE POINT OF BEGINNING.

SAID LANDS SITUATE, LYING AND BEING IN THE CITY OF FORT LAUDERDALE, BROWARD COUNTY, FLORIDA. CONTAINING 2872 SQUARE FEET OR 0.0659 ACRES MORE OR LESS.

NOTES:

- 1) BEARINGS ARE BASED UPON A GRID BEARING OF S 88°29'14" W, ALONG THE NORTH LINE OF LOT 1.
- 2) THIS IS NOT A SKETCH OF SURVEY AND DOES NOT REPRESENT A FIELD SURVEY.
- 3) SUBJECT TO EXISTING EASEMENTS, RIGHT-OF WAYS, COVENANTS, RESERVATIONS AND RESRTICTIONS OF RECORD, IF
- 4) THIS SKETCH IS NOT VALID WITHOUT THE SIGNATURE AND ORIGINAL RAISED SEAL OF A FLORIDA LICENSED SURVEYOR AND MAPPER.

CERTIFIED TRUE AND CORRECT TO THE BEST OF MY KNOWLEDGE AND BELIEF.

DATED: AUGUST 1, 2017

MICHAEL W. DONALDSON
PROFESSIONAL SURVEYOR AND MAPPER NO. 6490
STATE OF FLORIDA

Michael W. Donaldson

CITY OF FORT LAUDERDALE

S.E. 15TH AVE. AND E. BROWARD BLVD.

BY: M.D.	ENGINEERING DIVISION	DATE: 9/13/17
CHK'D M.D.		SCALE: 1"=40'

Exhibit C

TYPE OF INSURANCE	MINIMUM LIABILITY LIMITS		
		Each Occurrence	Aggregate
COMMERCIAL GENERAL LIABILITY Broad form or equivalent <i>With no exclusions or limitations for:</i> <input checked="" type="checkbox"/> Premises—Operations <input checked="" type="checkbox"/> Explosion, Collapse, Underground Hazards <input checked="" type="checkbox"/> Products/Completed Operations Hazard <input checked="" type="checkbox"/> Contractual Insurance <input checked="" type="checkbox"/> Independent Contractors <input checked="" type="checkbox"/> Personal Injury <input type="checkbox"/> Other:	Bodily Injury Property Damage Combined single limit Bodily Injury & Property Damage	\$ 500 k	\$ 1 mil
BUSINESS AUTO LIABILITY COMPREHENSIVE FORM <input checked="" type="checkbox"/> Owned <input checked="" type="checkbox"/> Hired <input checked="" type="checkbox"/> Non-owned <input checked="" type="checkbox"/> Scheduled <input checked="" type="checkbox"/> Any Auto	Bodily Injury (each person) Bodily Injury (each accident) Property Damage Combined single limit Bodily Injury & Property Damage	\$ 500 k	
EXCESS/UMBRELLA LIABILITY <i>May be used to supplement minimum liability coverage requirements.</i>	Follow form basis or Add'l insd endorse- ment is required		
<input checked="" type="checkbox"/> WORKERS' COMPENSATION <i>If exempt: State Exemption Certificate or letter on company letterhead is required.</i> <input checked="" type="checkbox"/> EMPLOYERS' LIABILITY	Chapter 440 FS (each accident)	STATUTORY \$ 100 k	U.S. Longshoremen & Harbor Workers' Act & Jones Act is required for any activities on or about navigable water
<input type="checkbox"/> POLLUTION LIABILITY OR ENVIRONMENTAL IMPAIRMENT LIABILITY WITH CLEAN-UP COSTS	(each accident) Extended coverage period		
<input type="checkbox"/> BUILDER'S RISK (PROPERTY) "ALL RISK" WITH WIND AND FLOOD Coverage must remain in force until written final acceptance by County.	Maximum Deductible: \$10 k DED for WIND or WIND & FLOOD not to exceed 5% of completed value CONTRACTOR IS RESPONSIBLE FOR DEDUCTIBLE		Completed Value form
<input type="checkbox"/> Installation floater Coverage must be "All Risk", completed value. Coverage must remain in force until written final acceptance by County.	Maximum Deductible: CONTRACTOR IS RESPONSIBLE FOR DEDUCTIBLE	\$10 k	Completed Value form
DESCRIPTION OF OPERATIONS/LOCATIONS/VEHICLES BROWARD COUNTY AND CITY ARE LISTED AS AN ADDITIONAL INSURED ON THE GENERAL LIABILITY POLICY.			
REFERENCE:			

CERTIFICATE HOLDER:

Broward County
 115 South Andrews Avenue
 Fort Lauderdale, FL 33301