


LOCATION SKETCH

PROJECT: TRAFFICWAY ILLUMINATION FOR BRYAN ROAD
BETWEEN: BROWARD COUNTY AND CITY OF DANIA BEACH
MUNICIPALITY: DANIA BEACH
COMMISSION DISTRICT: 7

SECTION 33, TOWNSHIP 50 SOUTH, RANGE 42 EAST

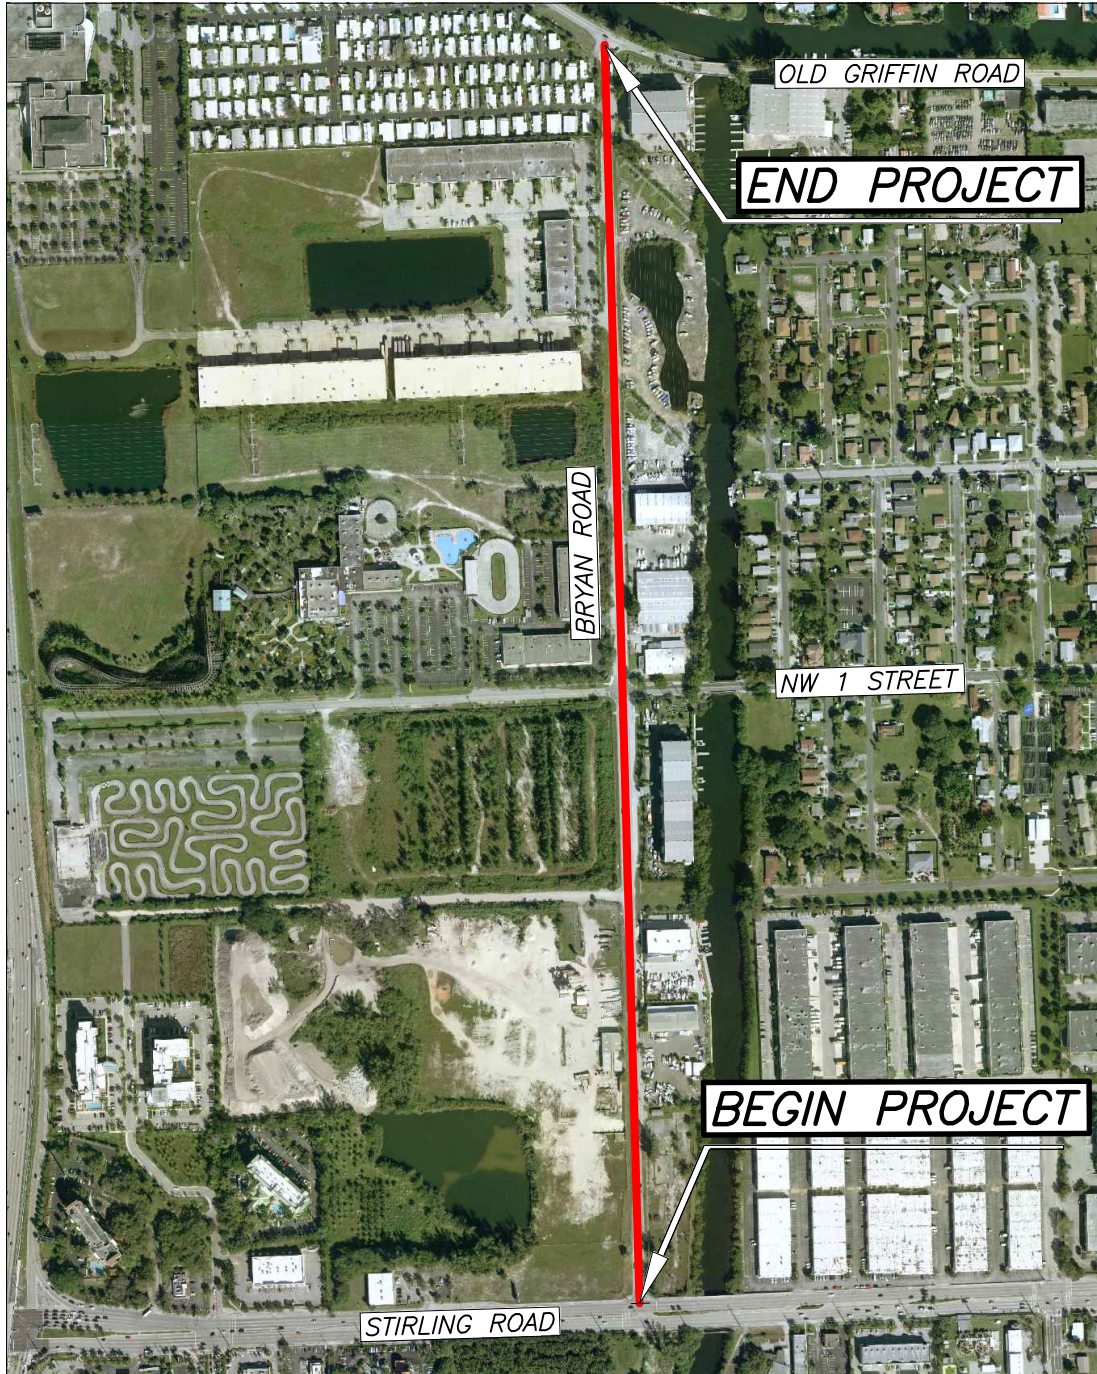

SHEET 1 OF 1

| | | | | | |
|------------------------|------------------|-------------------|--------------------|-------------------|---|
| Scale: Not To Scale | Drawn by: JAT | Date: 12-15-15 | Checked by: DBW | Date: 12-15-15 | File Location: E:\R\W\Location Maps\DEEDS and EASEMENTS\BRYAN ROAD-DANIA.dwg |
|------------------------|------------------|-------------------|--------------------|-------------------|---|