


# LOCATION SKETCH

PROJECT: 2018-V-10  
PETITIONER: SAMPLE ROCK, LLC  
MUNICIPALITY: CITY OF CORAL SPRINGS  
COMMISSION DISTRICT: 2



SECTION 14, TOWNSHIP 48 SOUTH, RANGE 41 EAST

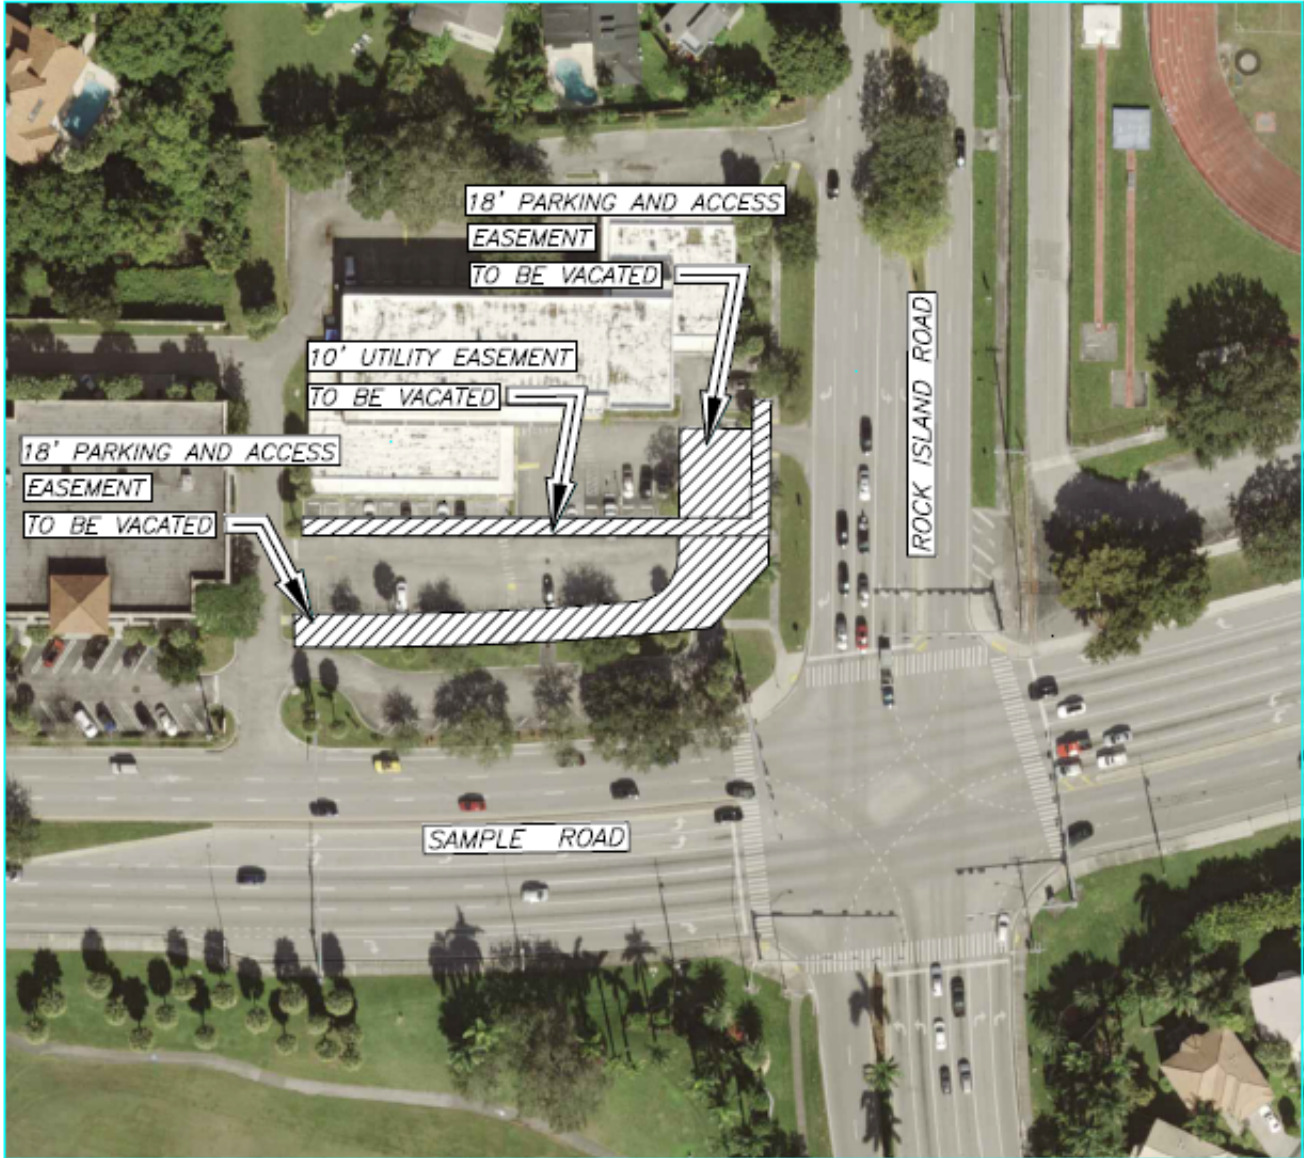

SHEET 1 OF 1

Scale: Not to Scale	Drawn by: JAT	Date: 3-19-18	Checked by: GWD	Date: 3-19-18	File location: E:\RW\Location Maps\Vacations\2018-V-10
------------------------	------------------	------------------	--------------------	------------------	---