


LOCATION SKETCH

PROJECT: 2018-V-09
PETITIONER: SOUTHERN HOMES OF DAVIE IV LLC
MUNICIPALITY: TOWN OF DAVIE
COMMISSION DISTRICT: 5



SECTION 21, TOWNSHIP 50 SOUTH, RANGE 40 EAST

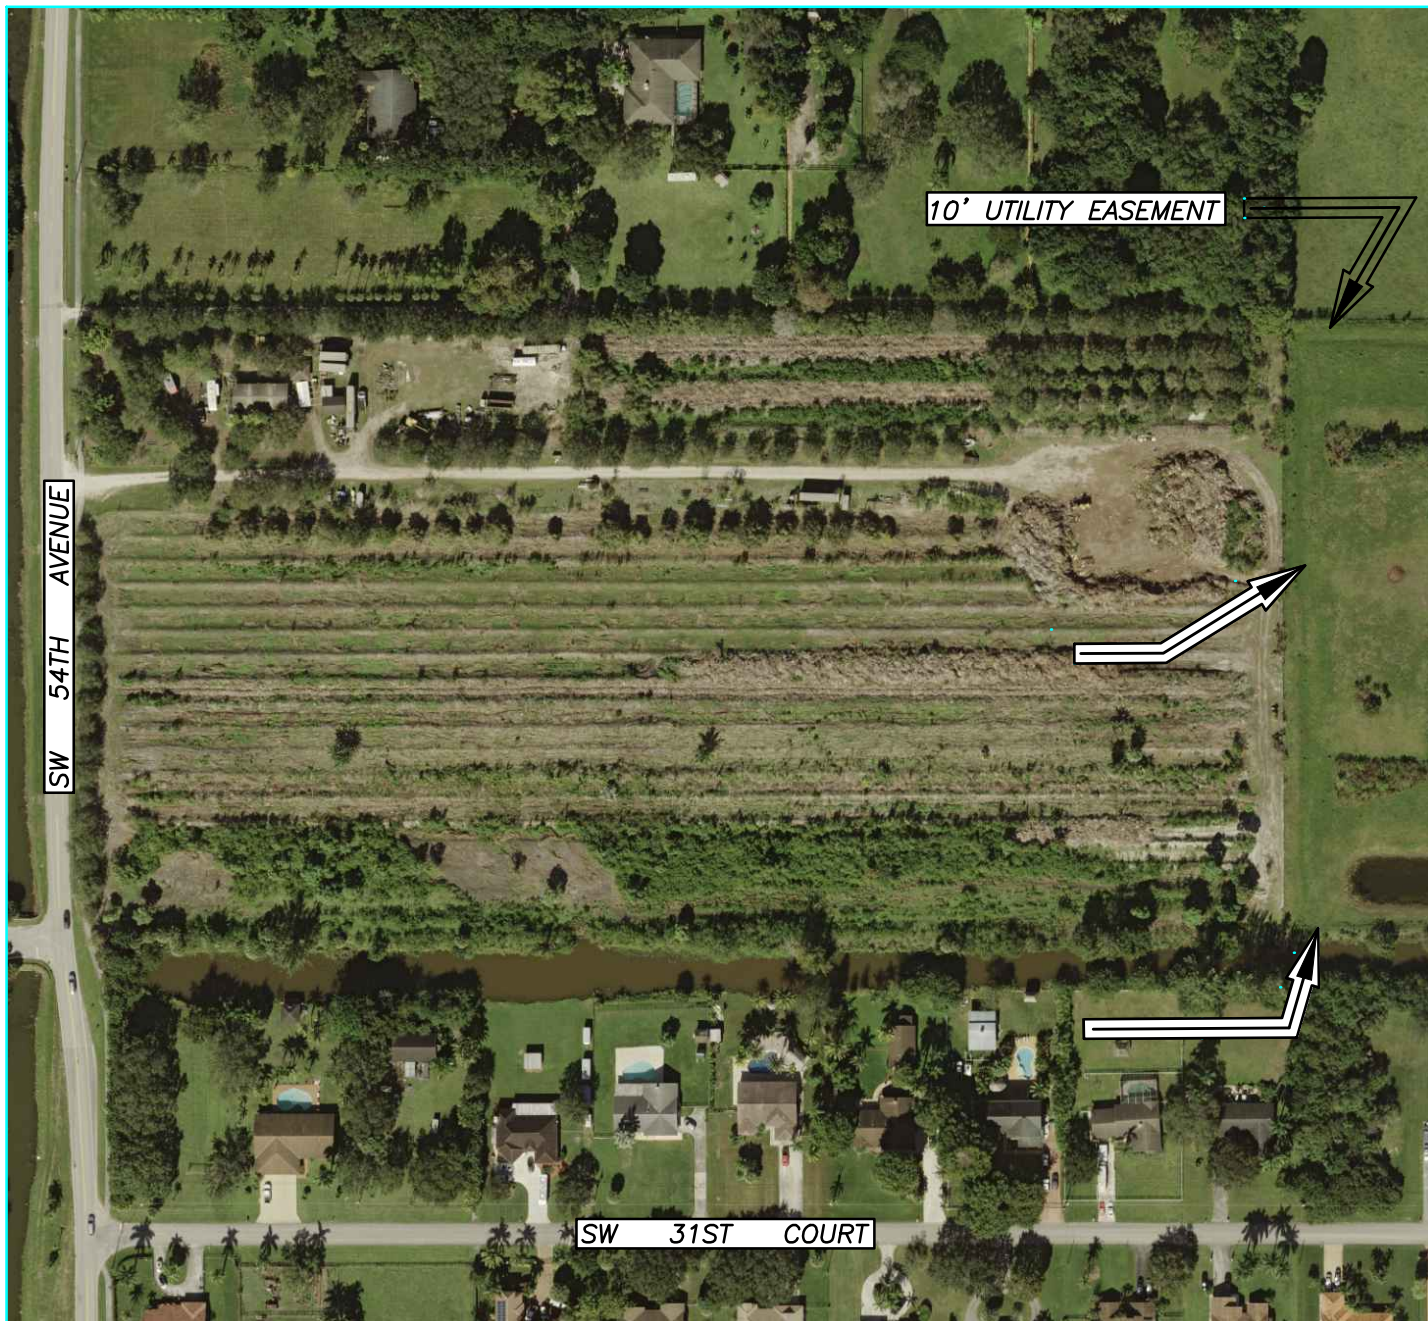

SHEET 1 OF 1

Scale: Not to Scale	Drawn by: JAT	Date: 02-05-18	Checked by: GWD	Date: 02-05-18	File location: E:\RW\Location Maps\Vacations\2018-V-09
------------------------	------------------	-------------------	--------------------	-------------------	---