


# LOCATION SKETCH

PROJECT: PD-2013-11  
FROM: 1501 DEVELOPERS, LLC.  
TO: BROWARD COUNTY  
MUNICIPALITY: CITY OF FORT LAUDERDALE  
COMMISSION DISTRICT: 7

SECTION 15, TOWNSHIP 50 SOUTH, RANGE 42 EAST

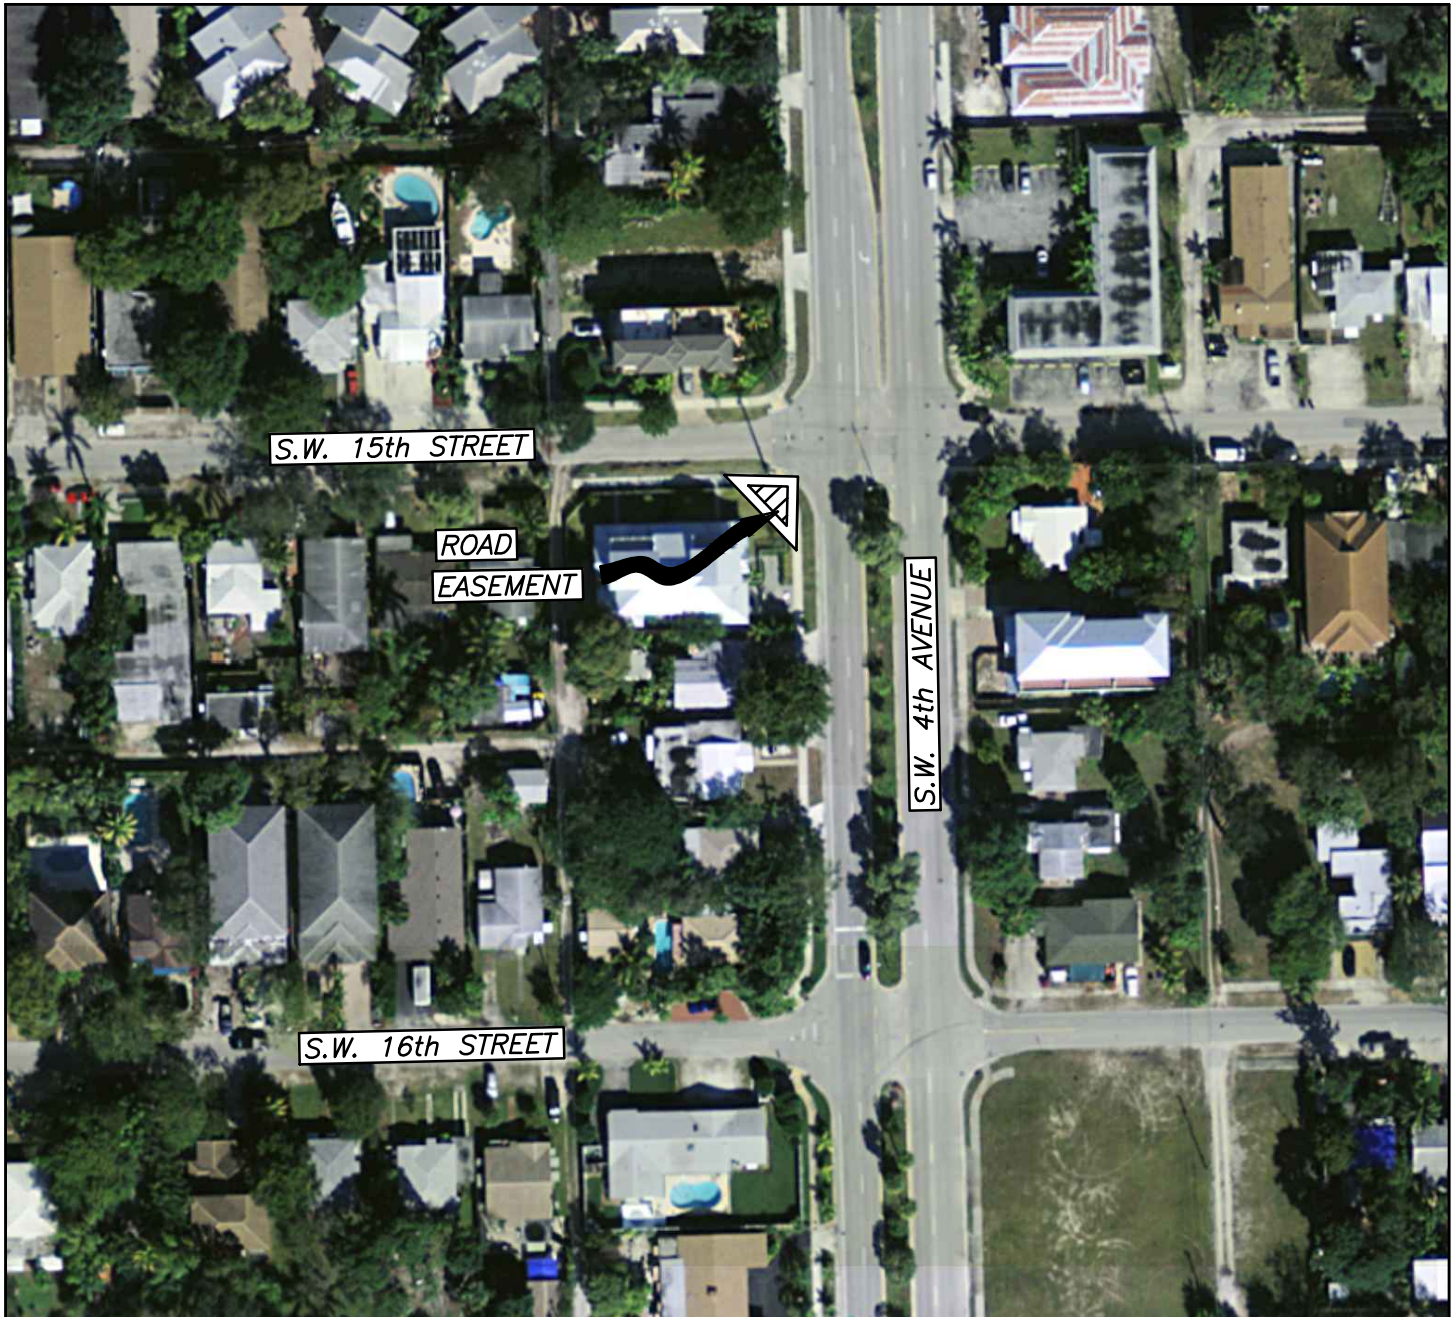

LEGEND:

 = ROAD EASEMENT

SHEET 1 OF 1

Scale: Not to Scale	File No.: PD-2013-11	Drawn by: JAT	Date: 8-28-13	Checked by: DBW	Date: 4-30-14	Managed by: FJG	Date: 8-28-13	File location: E:\RW\PMT-PCLS\LOC-SKE\PD-2013-11
------------------------	-------------------------	------------------	------------------	--------------------	------------------	--------------------	------------------	---

BROWARD COUNTY HIGHWAY CONSTRUCTION & ENGINEERING DIVISION