


# LOCATION SKETCH

PROJECT: PD-2014-01  
FROM: HOLMAN AUTOMOTIVE, INC.  
TO: BROWARD COUNTY  
MUNICIPALITY: CITY OF FORT LAUDERDALE  
COMMISSION DISTRICT: 7

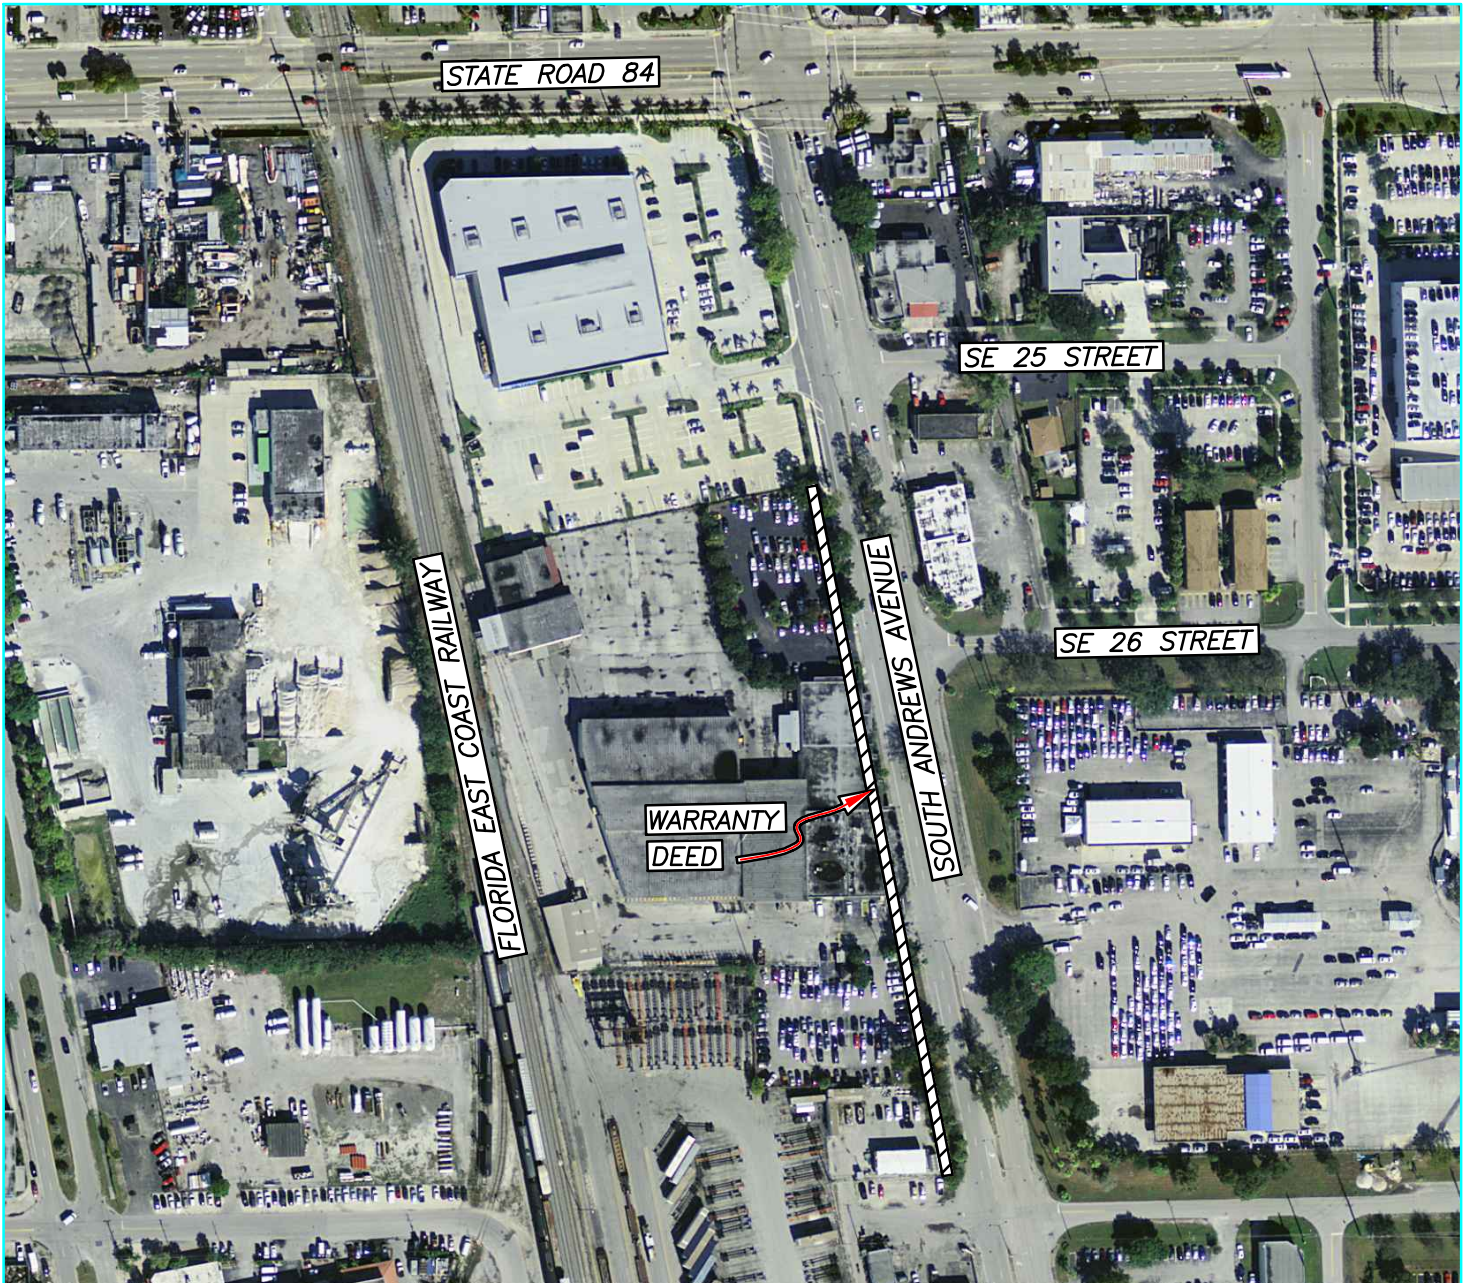

SECTION 22, TOWNSHIP 50 SOUTH, RANGE 42 EAST



## LEGEND:

 = WARRANTY DEED

SHEET 1 OF 1

Scale: Not to Scale	File No.: PD-2014-01	Drawn by: JAT	Date: 1-22-14	Checked by: DBW	Date: 1-22-14	Managed by: FJG	Date: 1-22-14	File location: E:\RW\PMT-PCLS\LOC-SKE\PD-2014-01
------------------------	-------------------------	------------------	------------------	--------------------	------------------	--------------------	------------------	---

BROWARD COUNTY HIGHWAY CONSTRUCTION & ENGINEERING DIVISION