


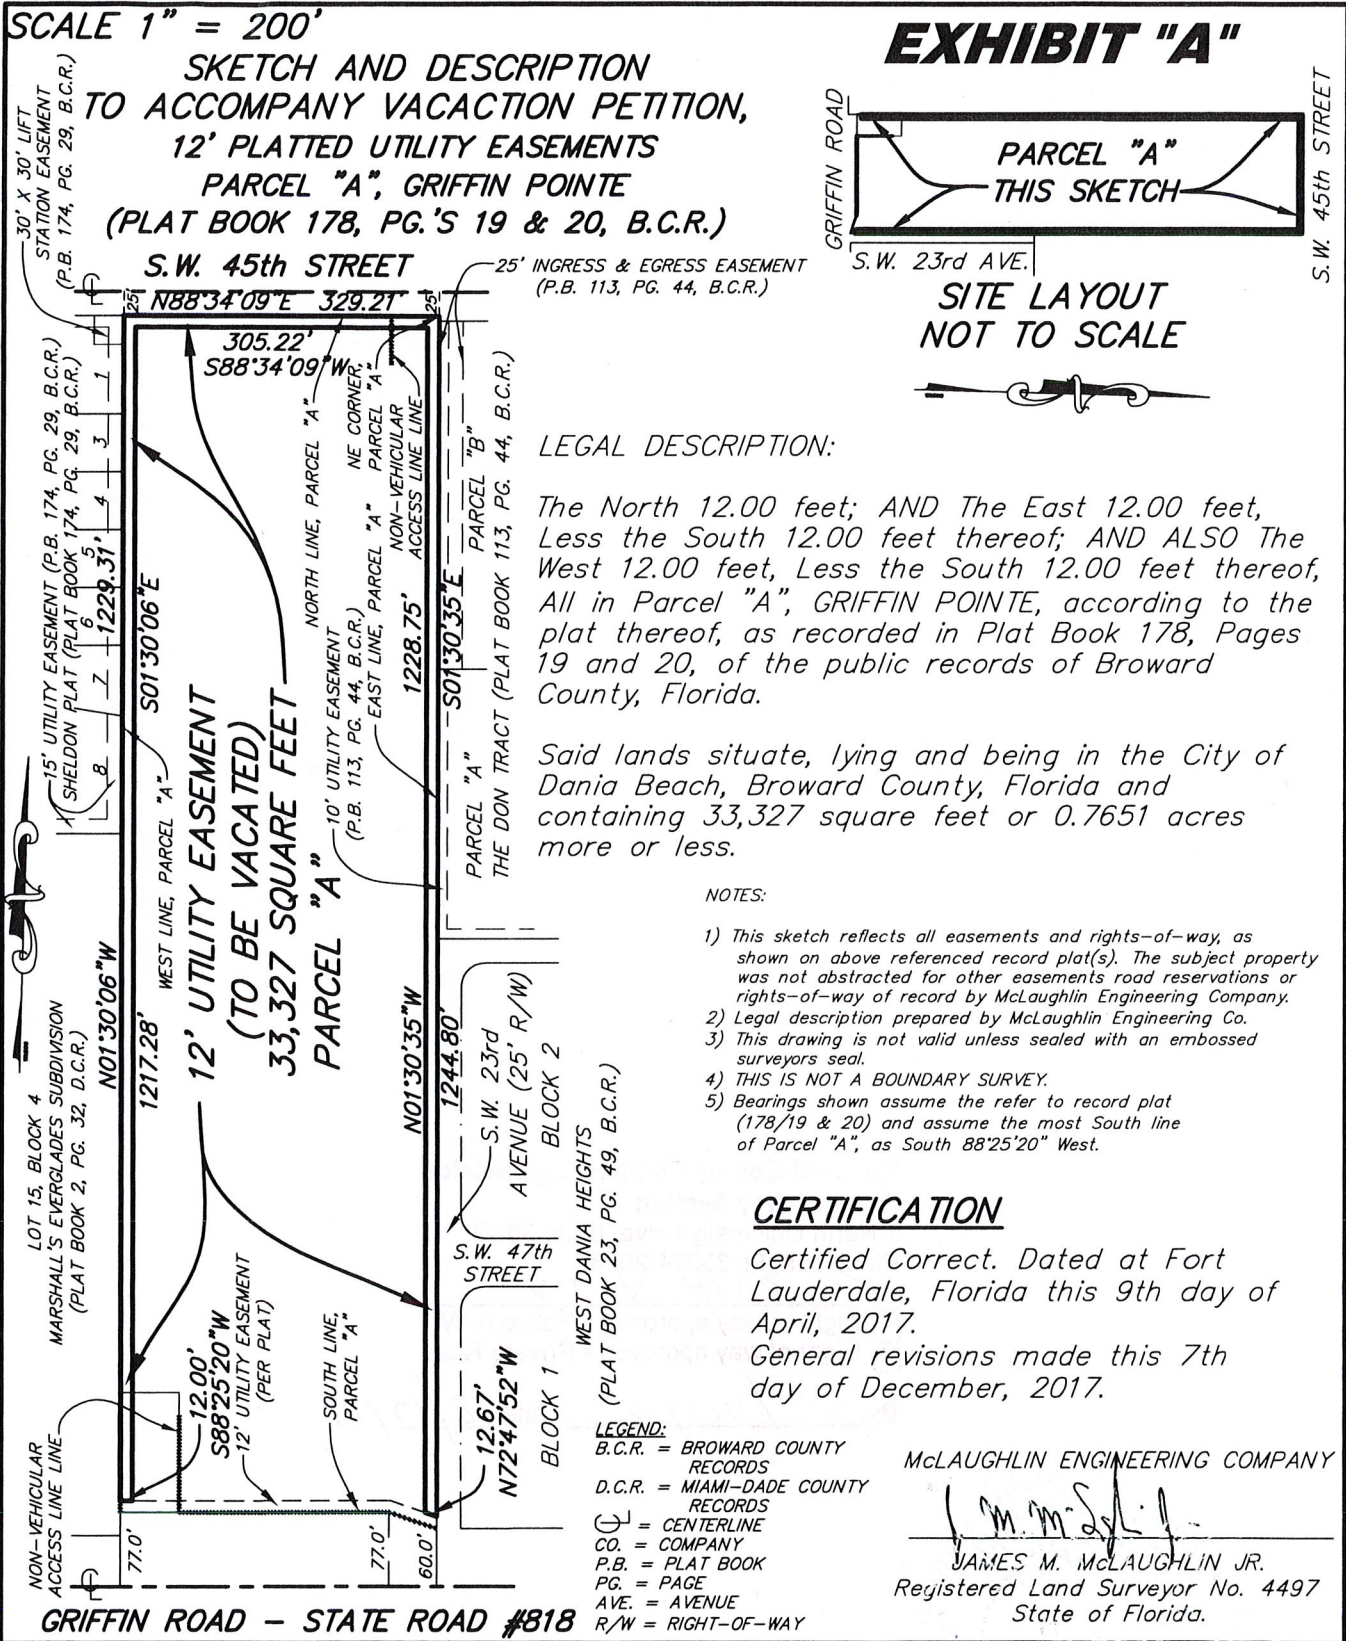

McLAUGHLIN ENGINEERING COMPANY
LB#285

ENGINEERING * SURVEYING * PLATTING * LAND PLANNING
1700 N.W. 64th STREET, SUITE 400, FORT LAUDERDALE, FLORIDA 33309
PHONE (954) 763-7611 * FAX (954) 763-7615



FIELD BOOK NO. REF. DWG.: 13-3-037

DRAWN BY: JMMjr

JOB ORDER NO. V-2283

CHECKED BY: _____

C: \JMMjr\2017\V2283 (EASE VAC)

LOCATION SKETCH

PROJECT: 2018-V-03
PETITIONER: Q-MED CORPORATION
MUNICIPALITY: CITY OF DANIA BEACH
COMMISSION DISTRICT: 7



SECTION 29, TOWNSHIP 50 SOUTH, RANGE 42 EAST



SHEET 1 OF 1

Scale: Not to Scale	Drawn by: JAT	Date: 11-7-18	Checked by: GWD	Date: 11-7-18
------------------------	------------------	------------------	--------------------	------------------

File location:
E:\RW\Location Maps\Vacations\2018-V-03